






NEDGING HALL SUFFOLK

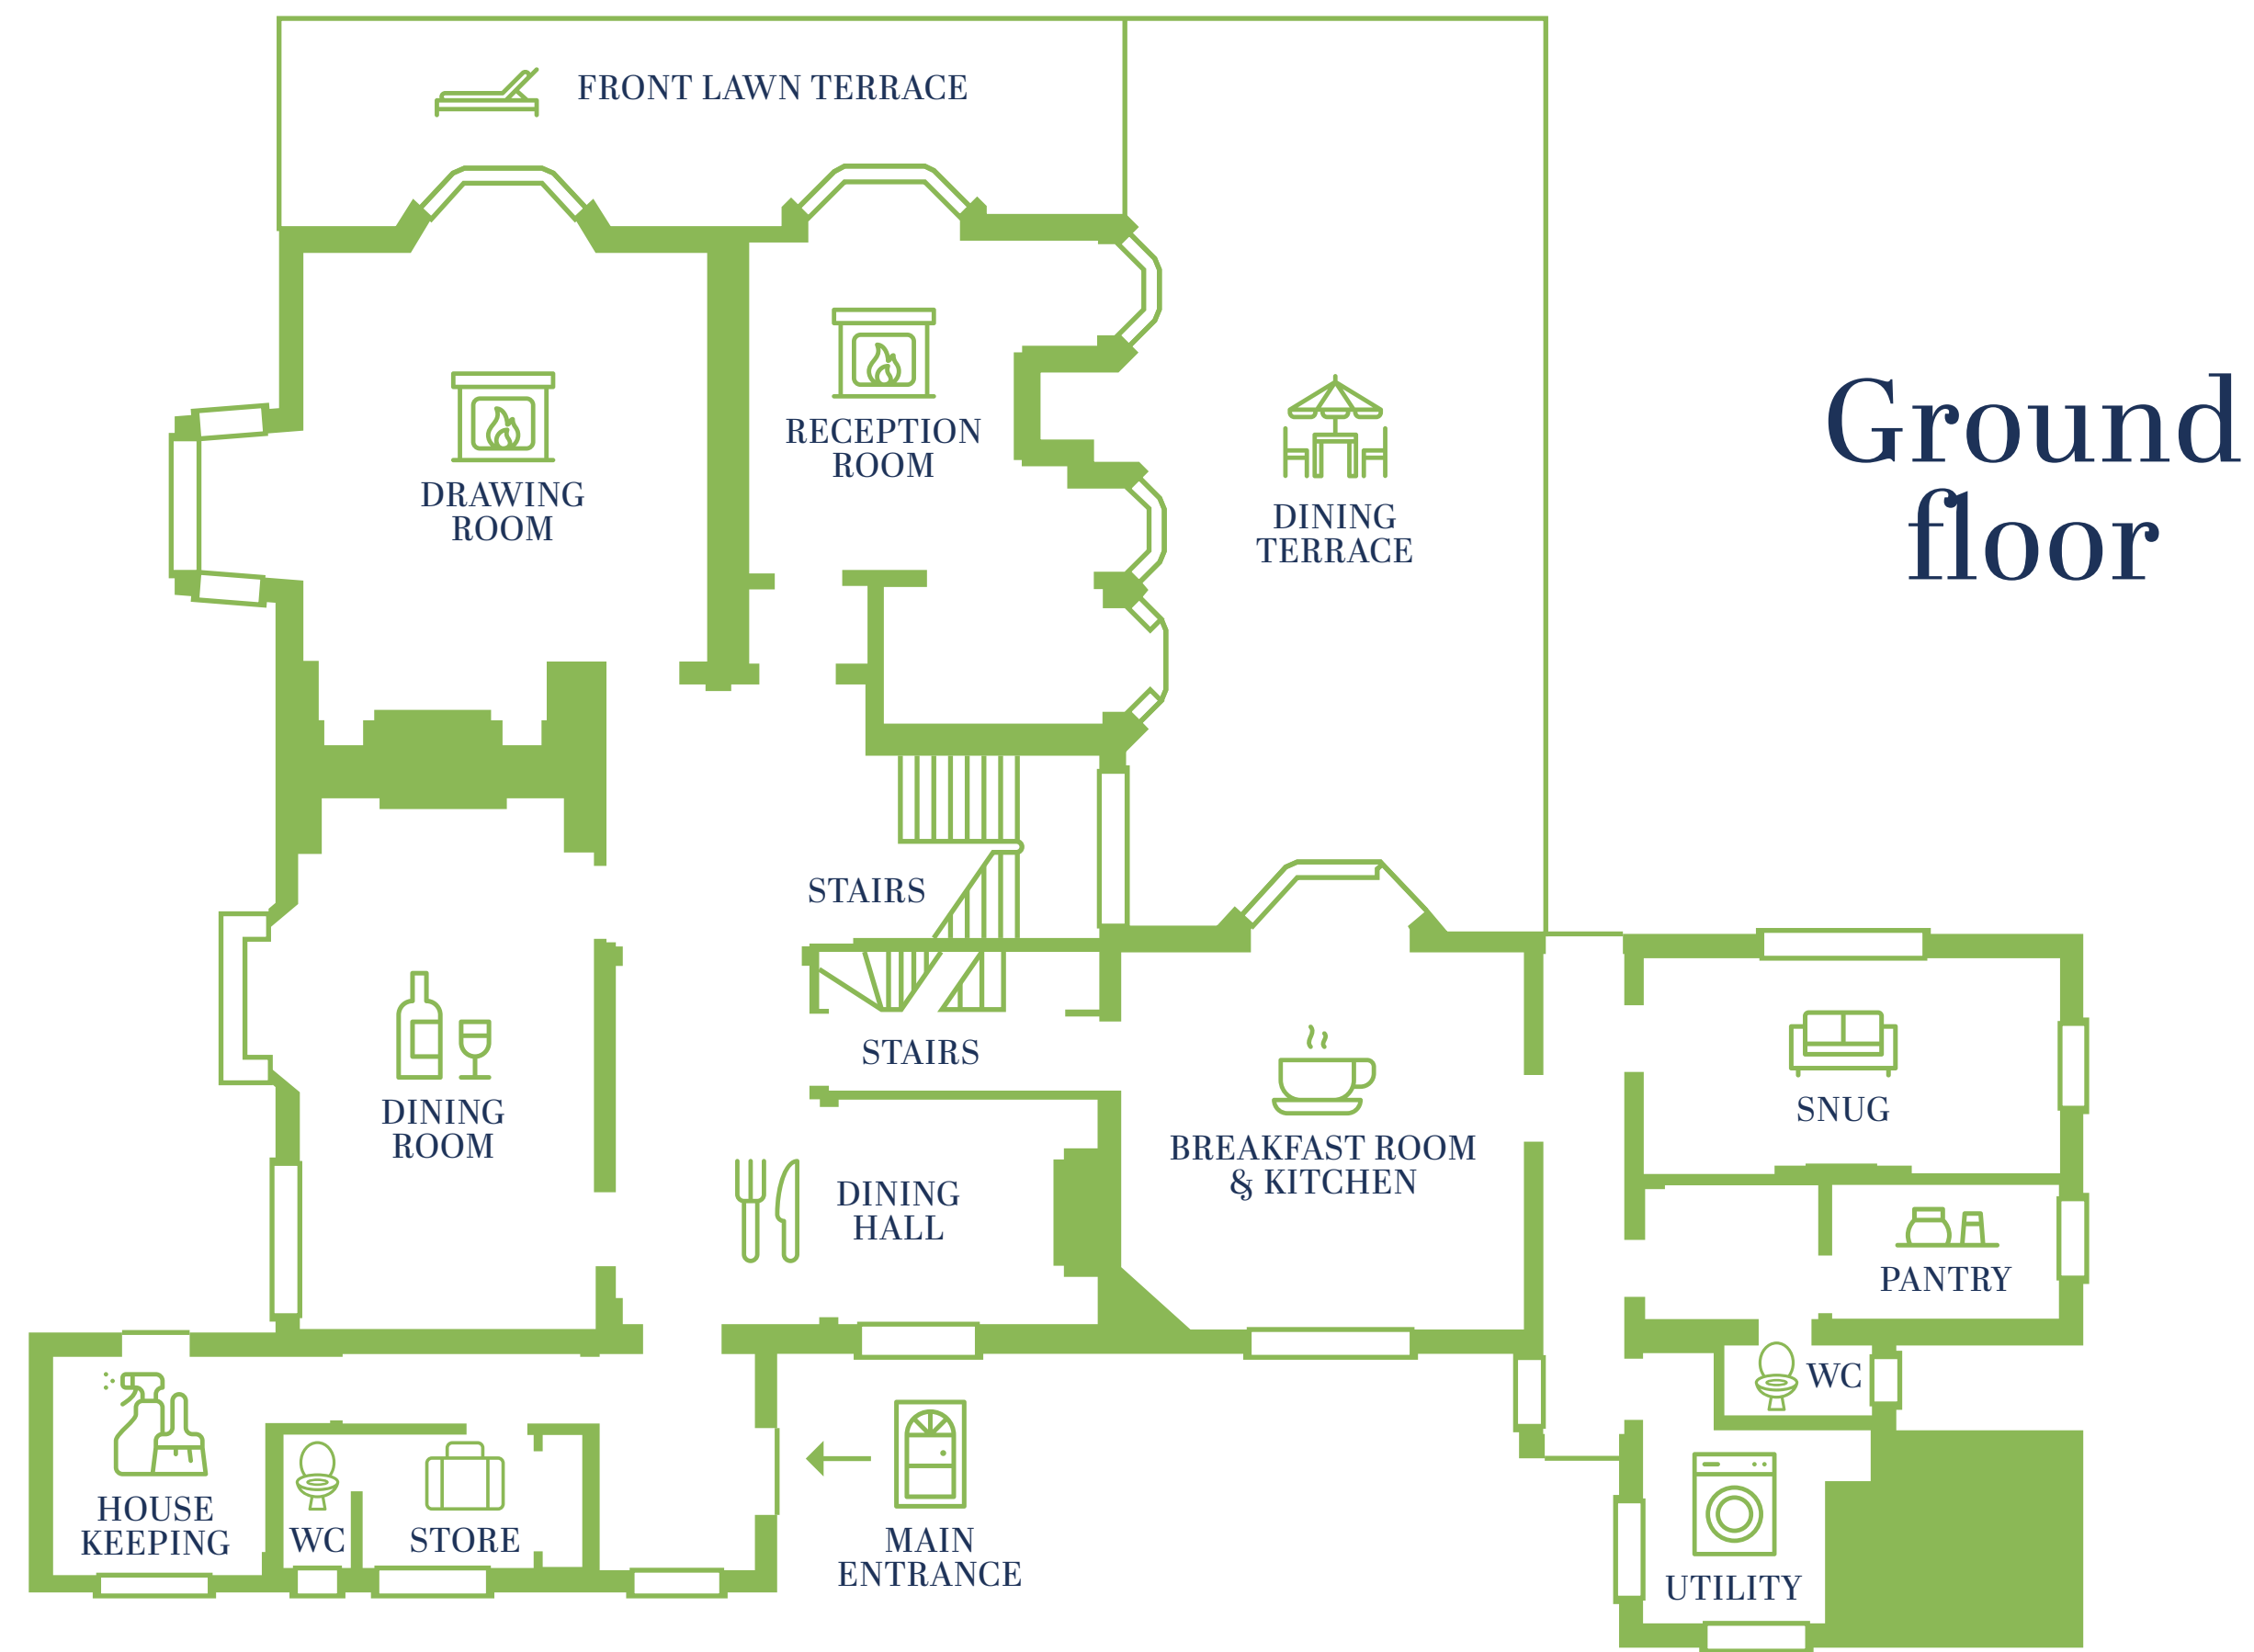

Ground floor

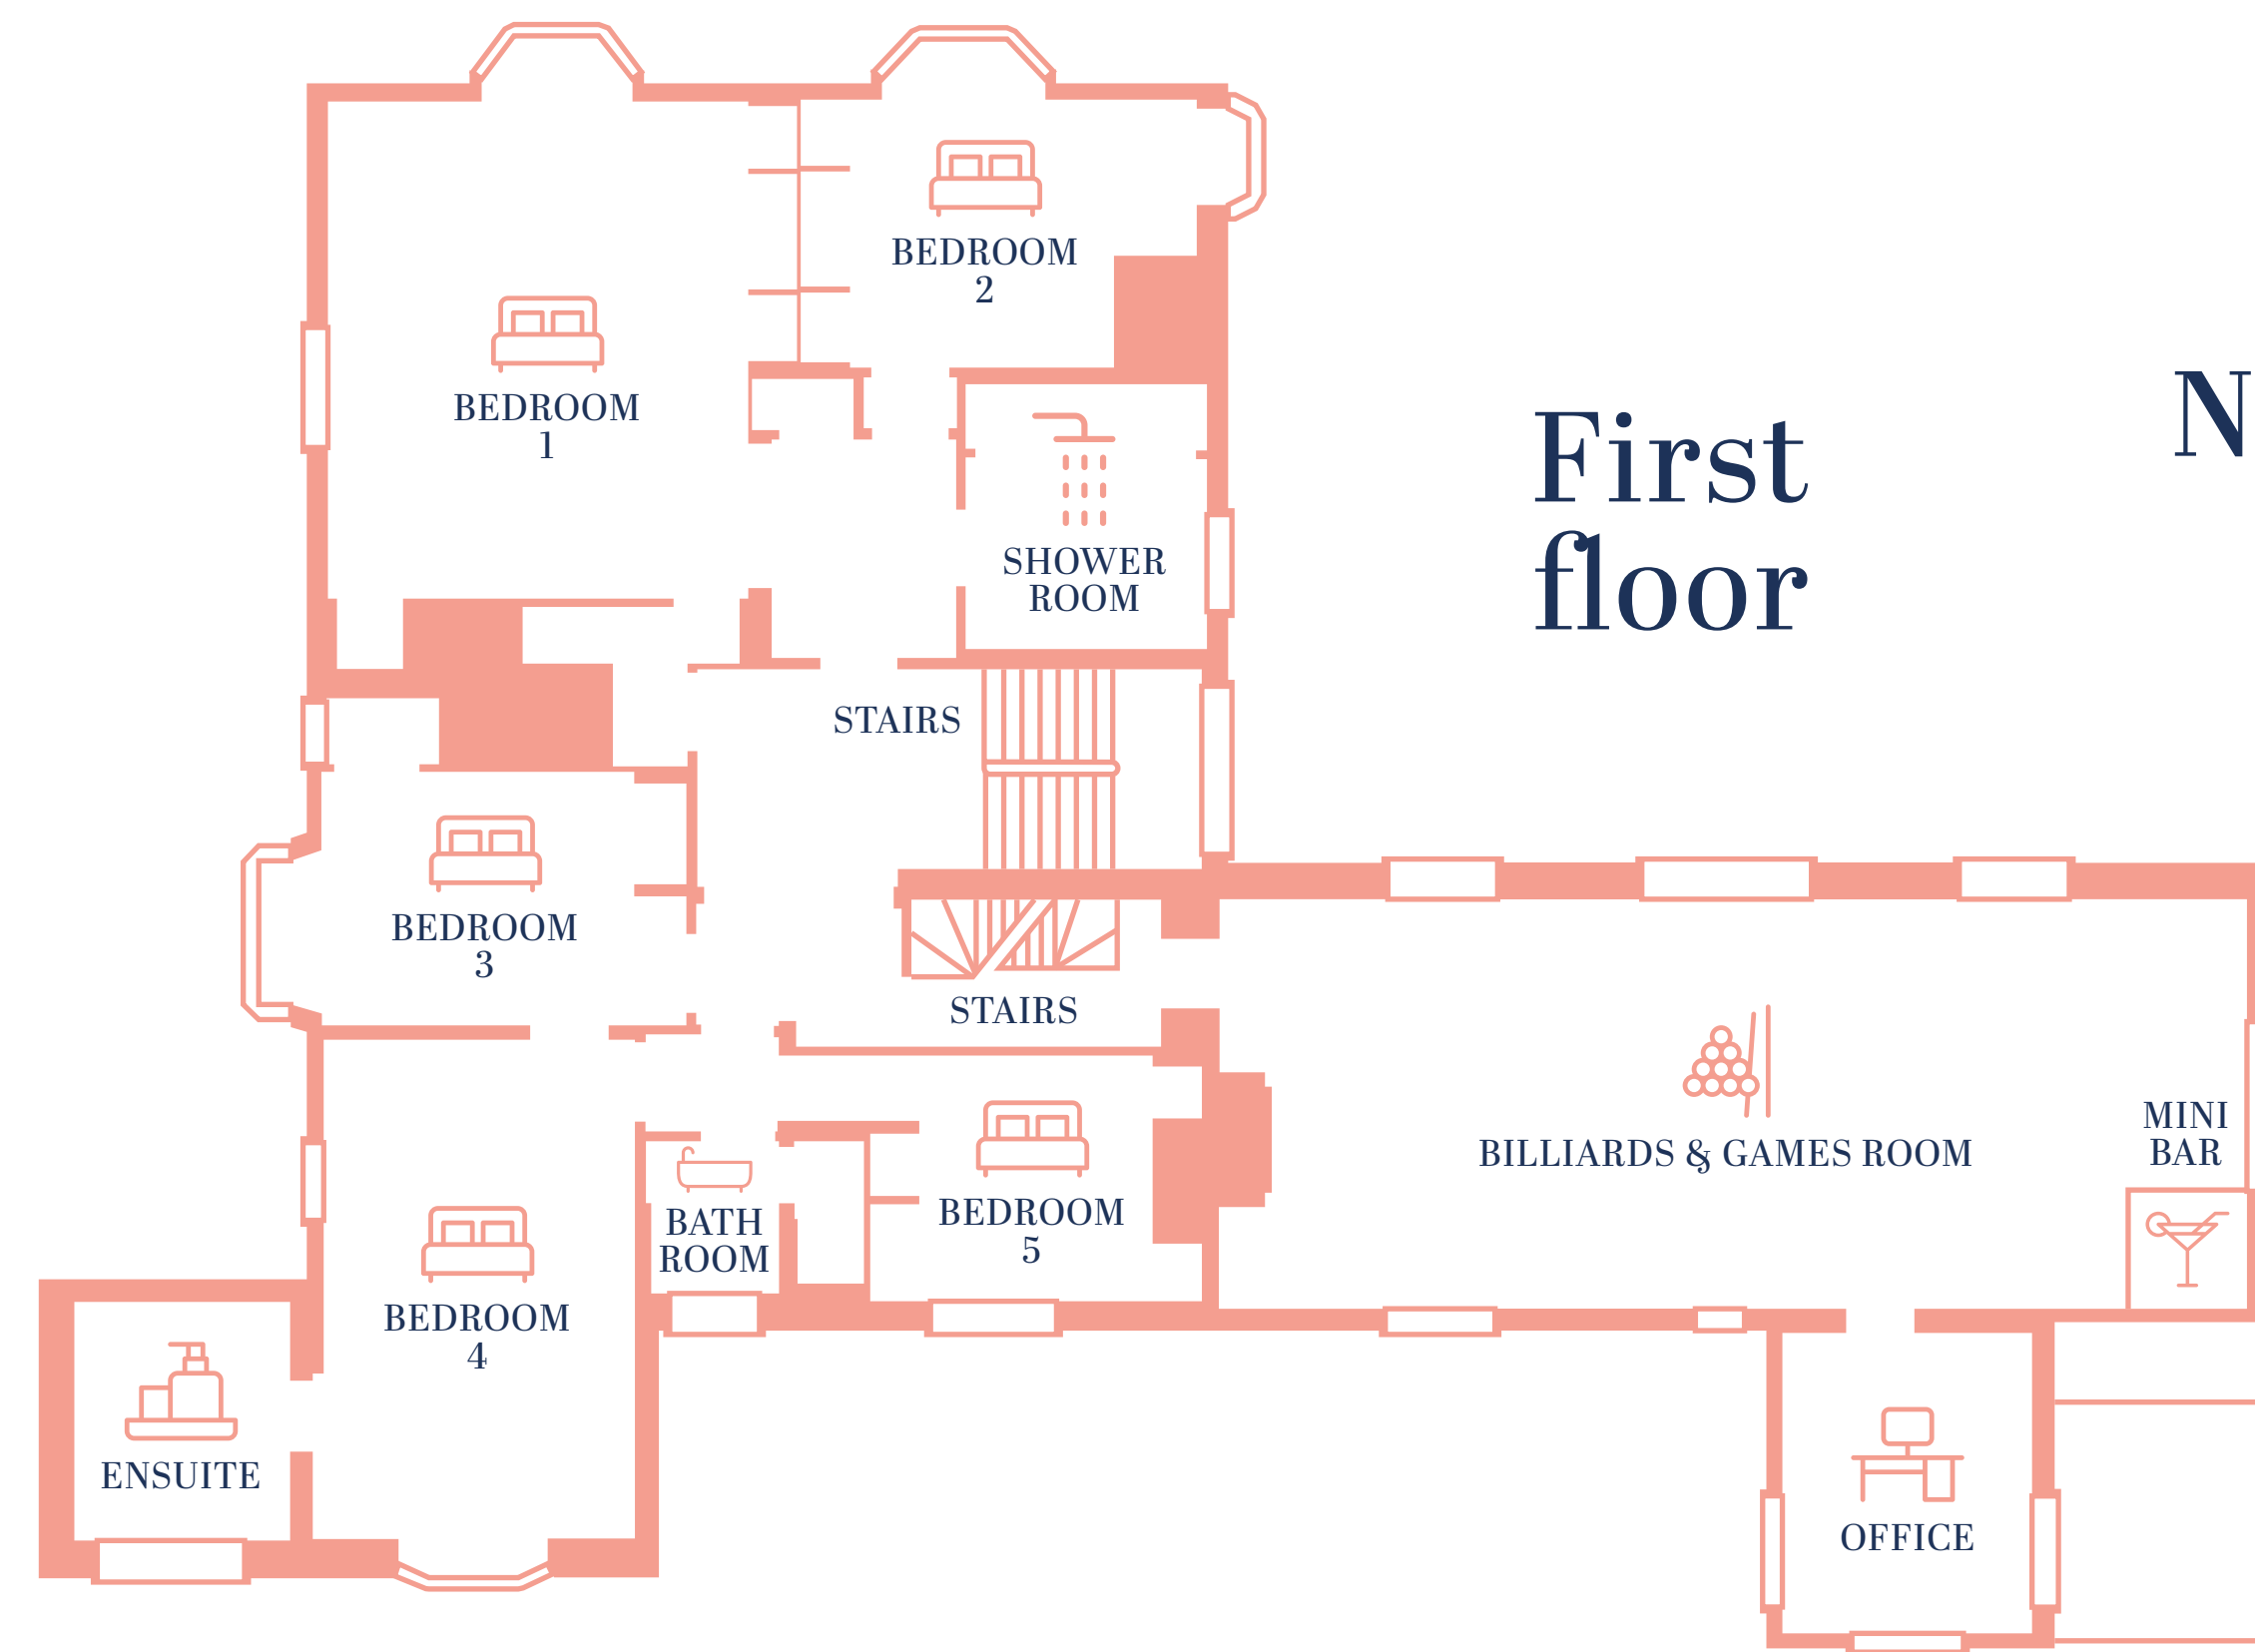

First floor

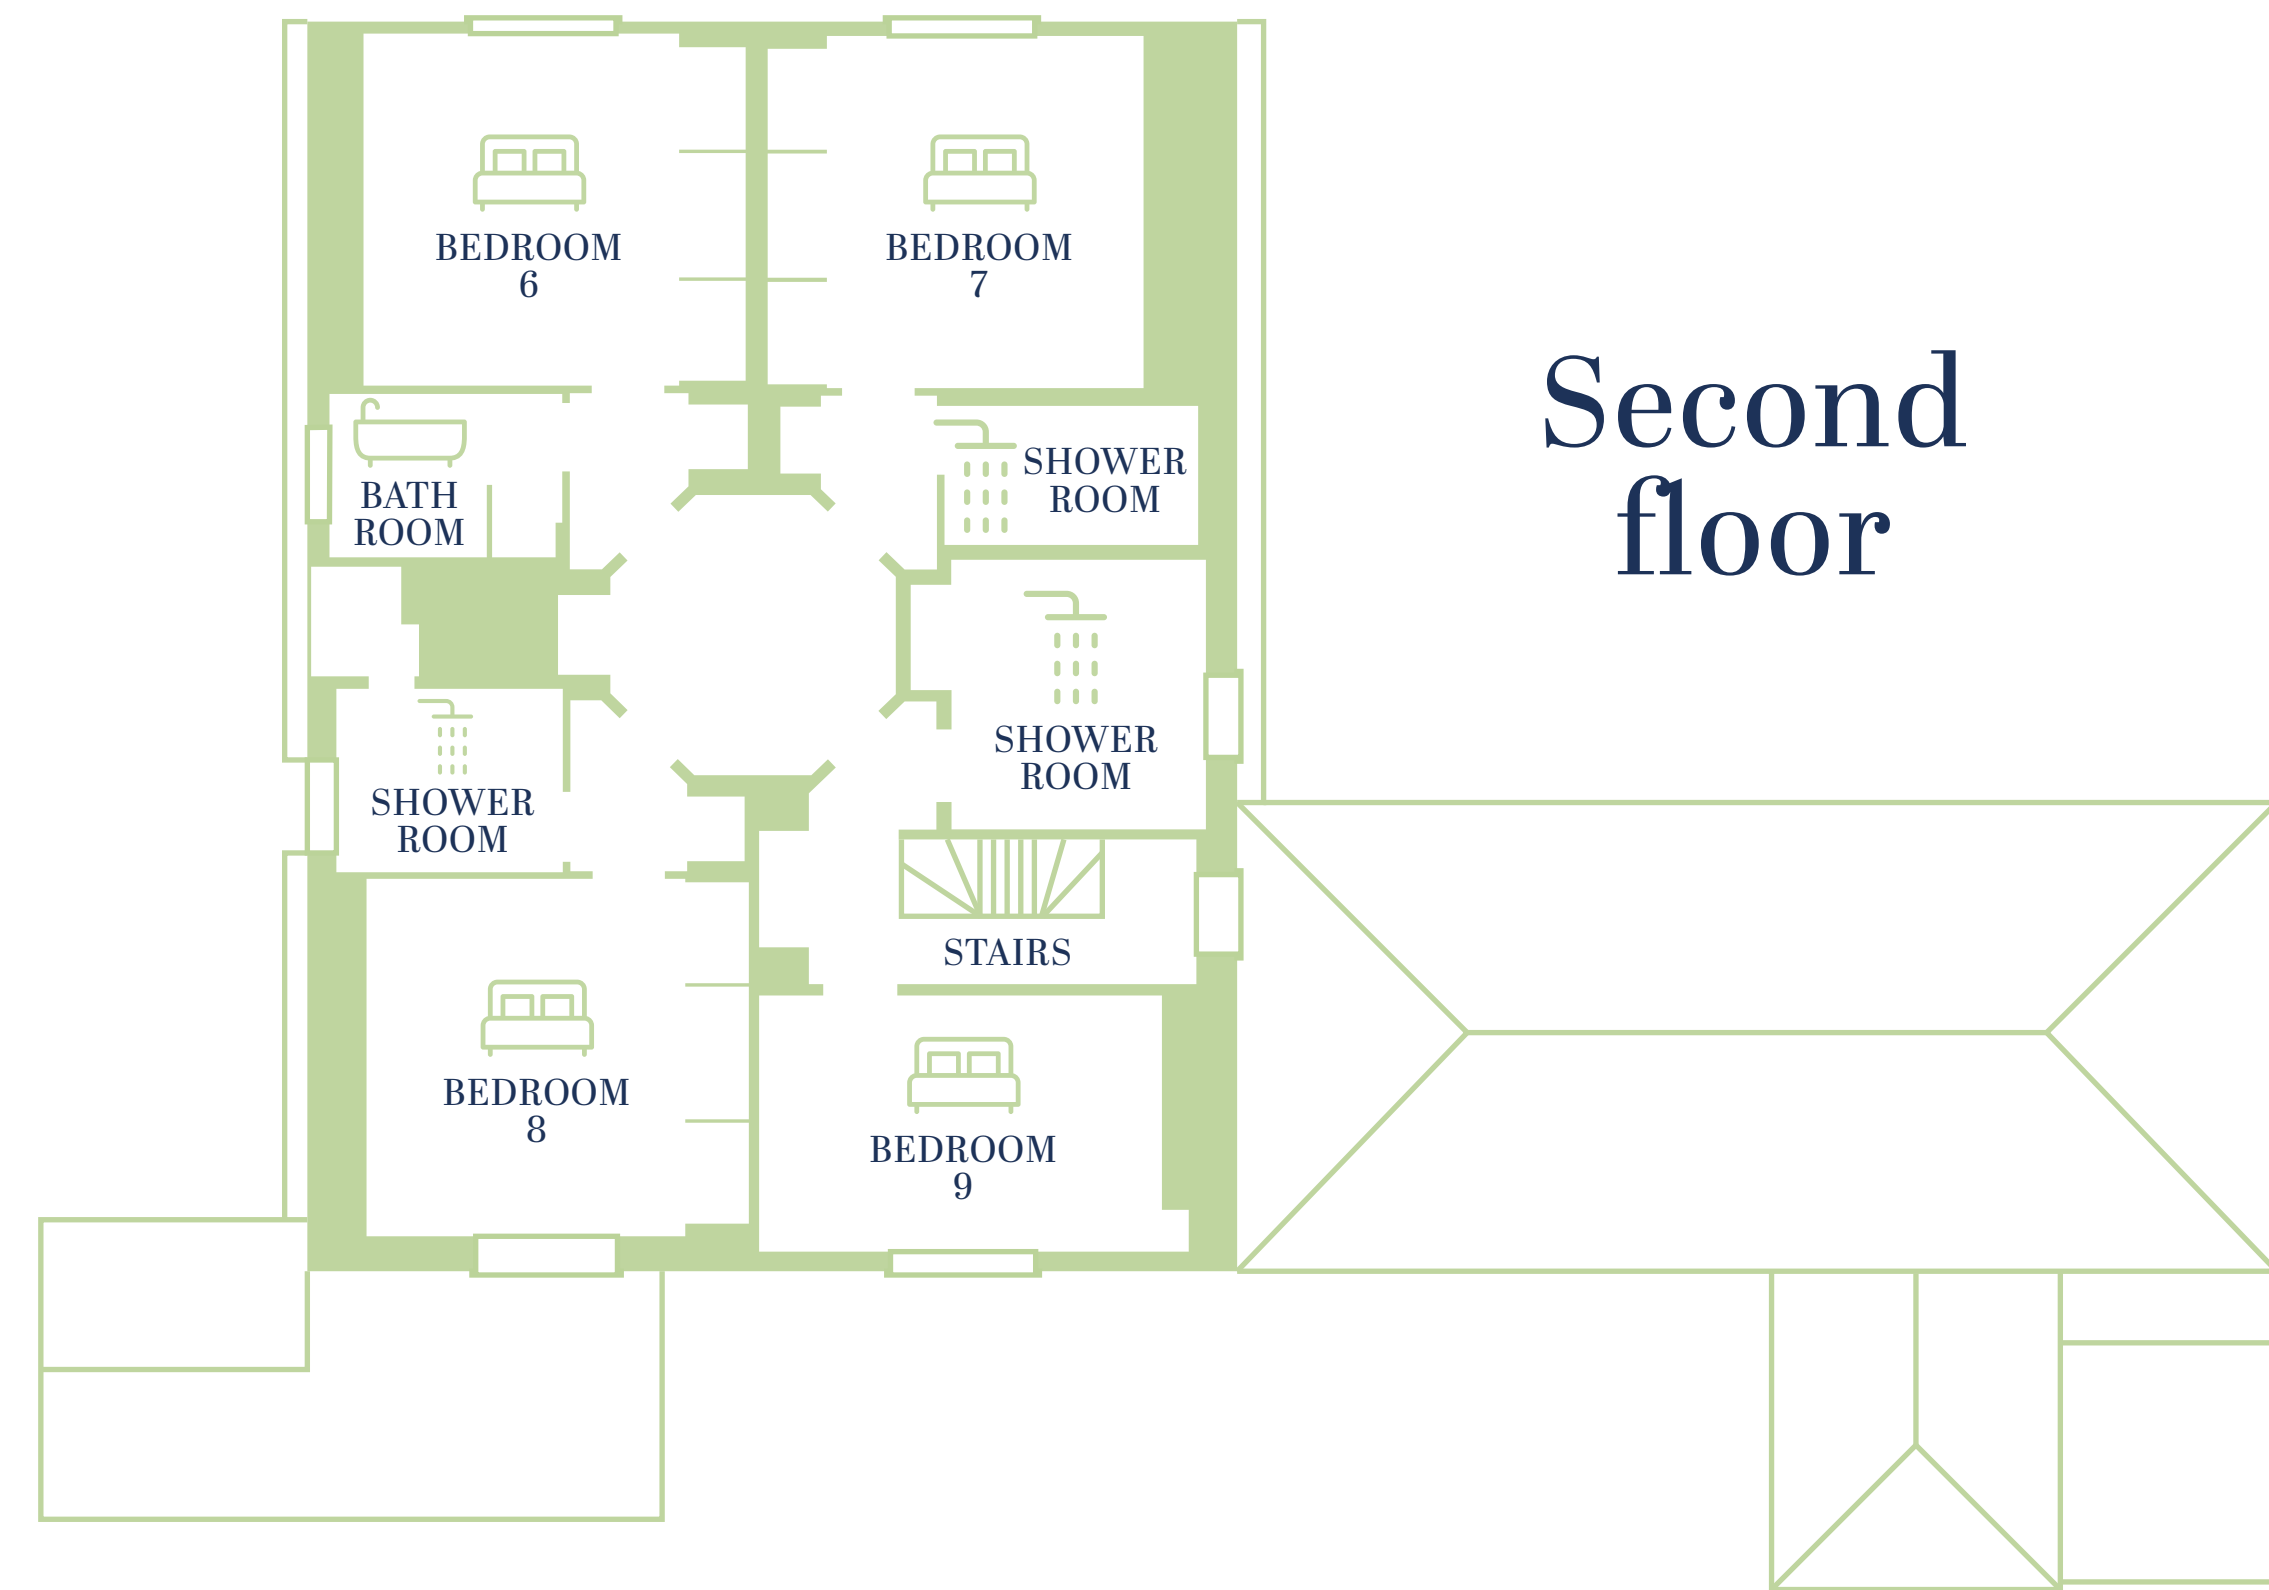

Second floor

2	BEDROOM 6	OR	BEDROOM 7	OR
	BEDROOM 8	OR	BEDROOM 9	OR +
1	BEDROOM 1		BEDROOM 2	OR
	BEDROOM 3	OR +		
	BEDROOM 4	OR + +	BEDROOM 5	
G	SNUG			

Floor plan

KEY



SINGLE DAYBED



SINGLE BED



DOUBLE SOFA BED



KING BED



SUPERKING BED



ENSUITE



WASHBASIN